


First Floor Plan

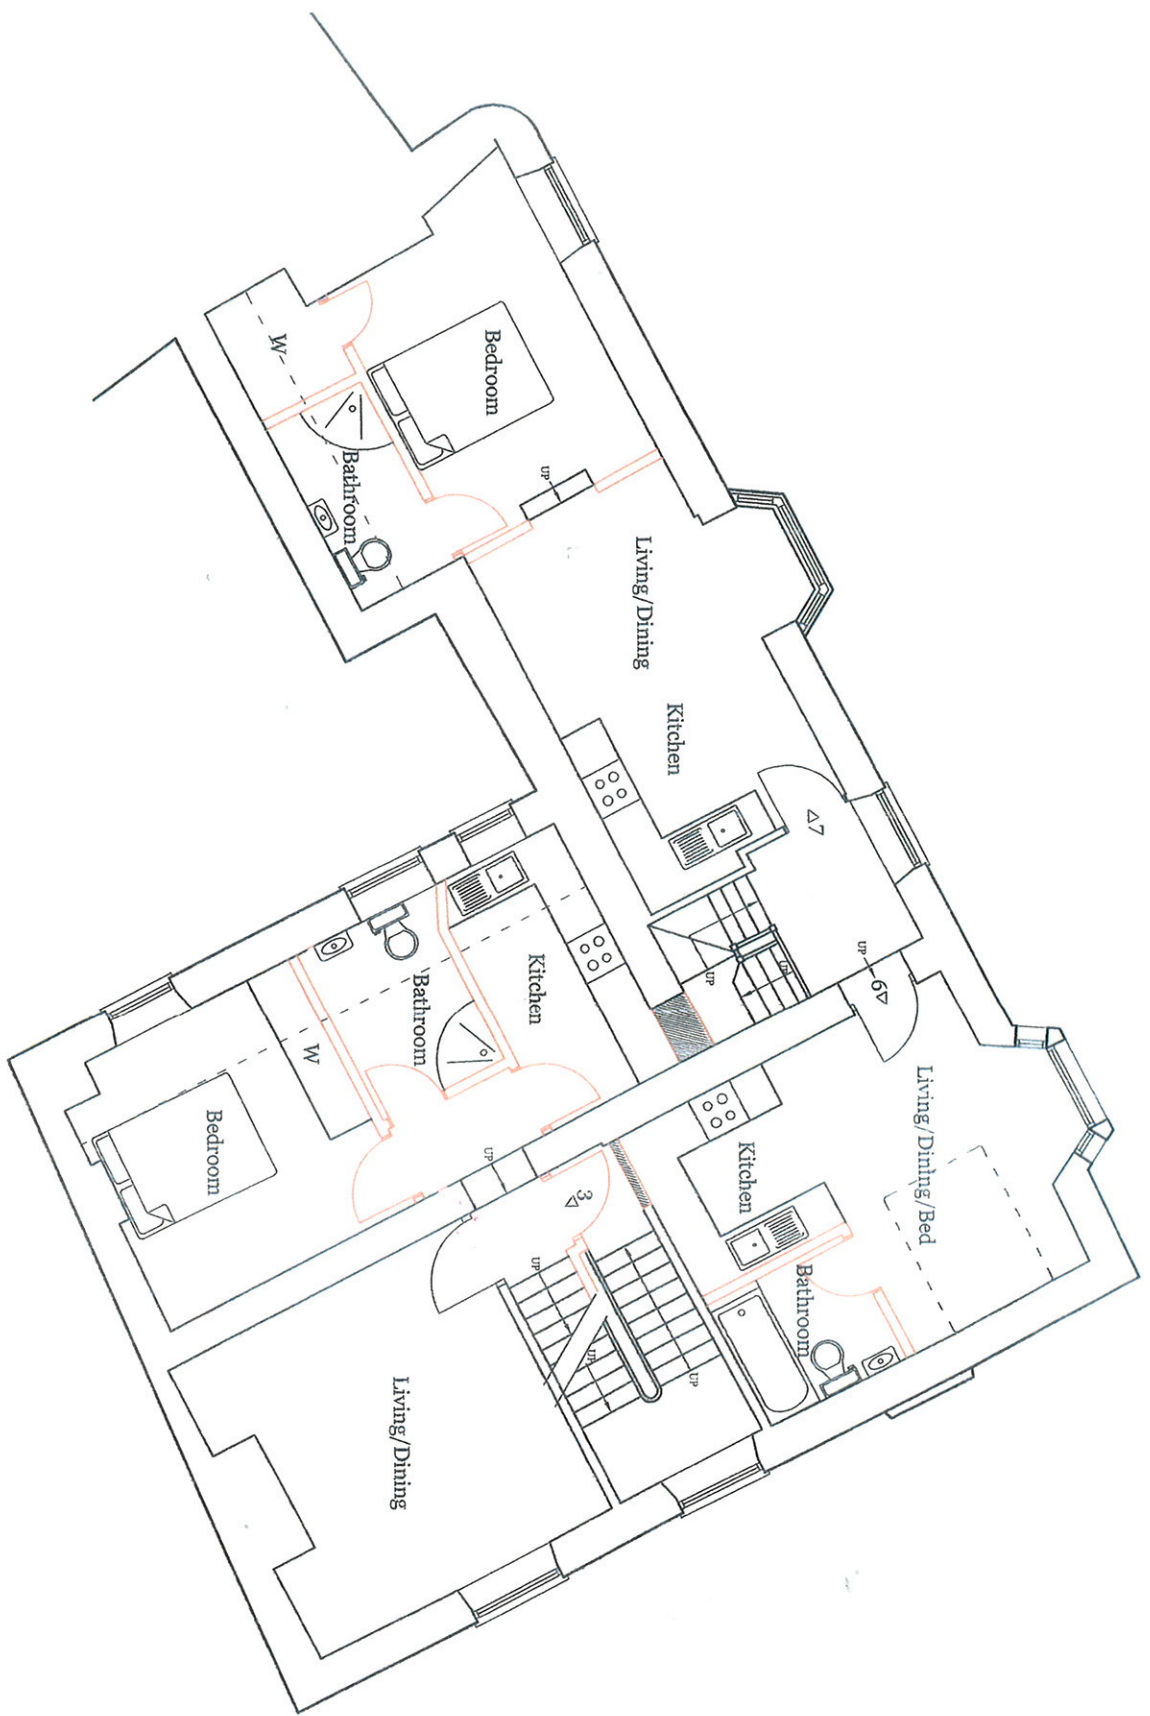

BRIMBLE, LE



Wessex House, High Str
 Telephone (01747) 8232

PROJECT
Proposed Office
Castle Cary,
Somerset.

DR A WING