


Second Floor Plan

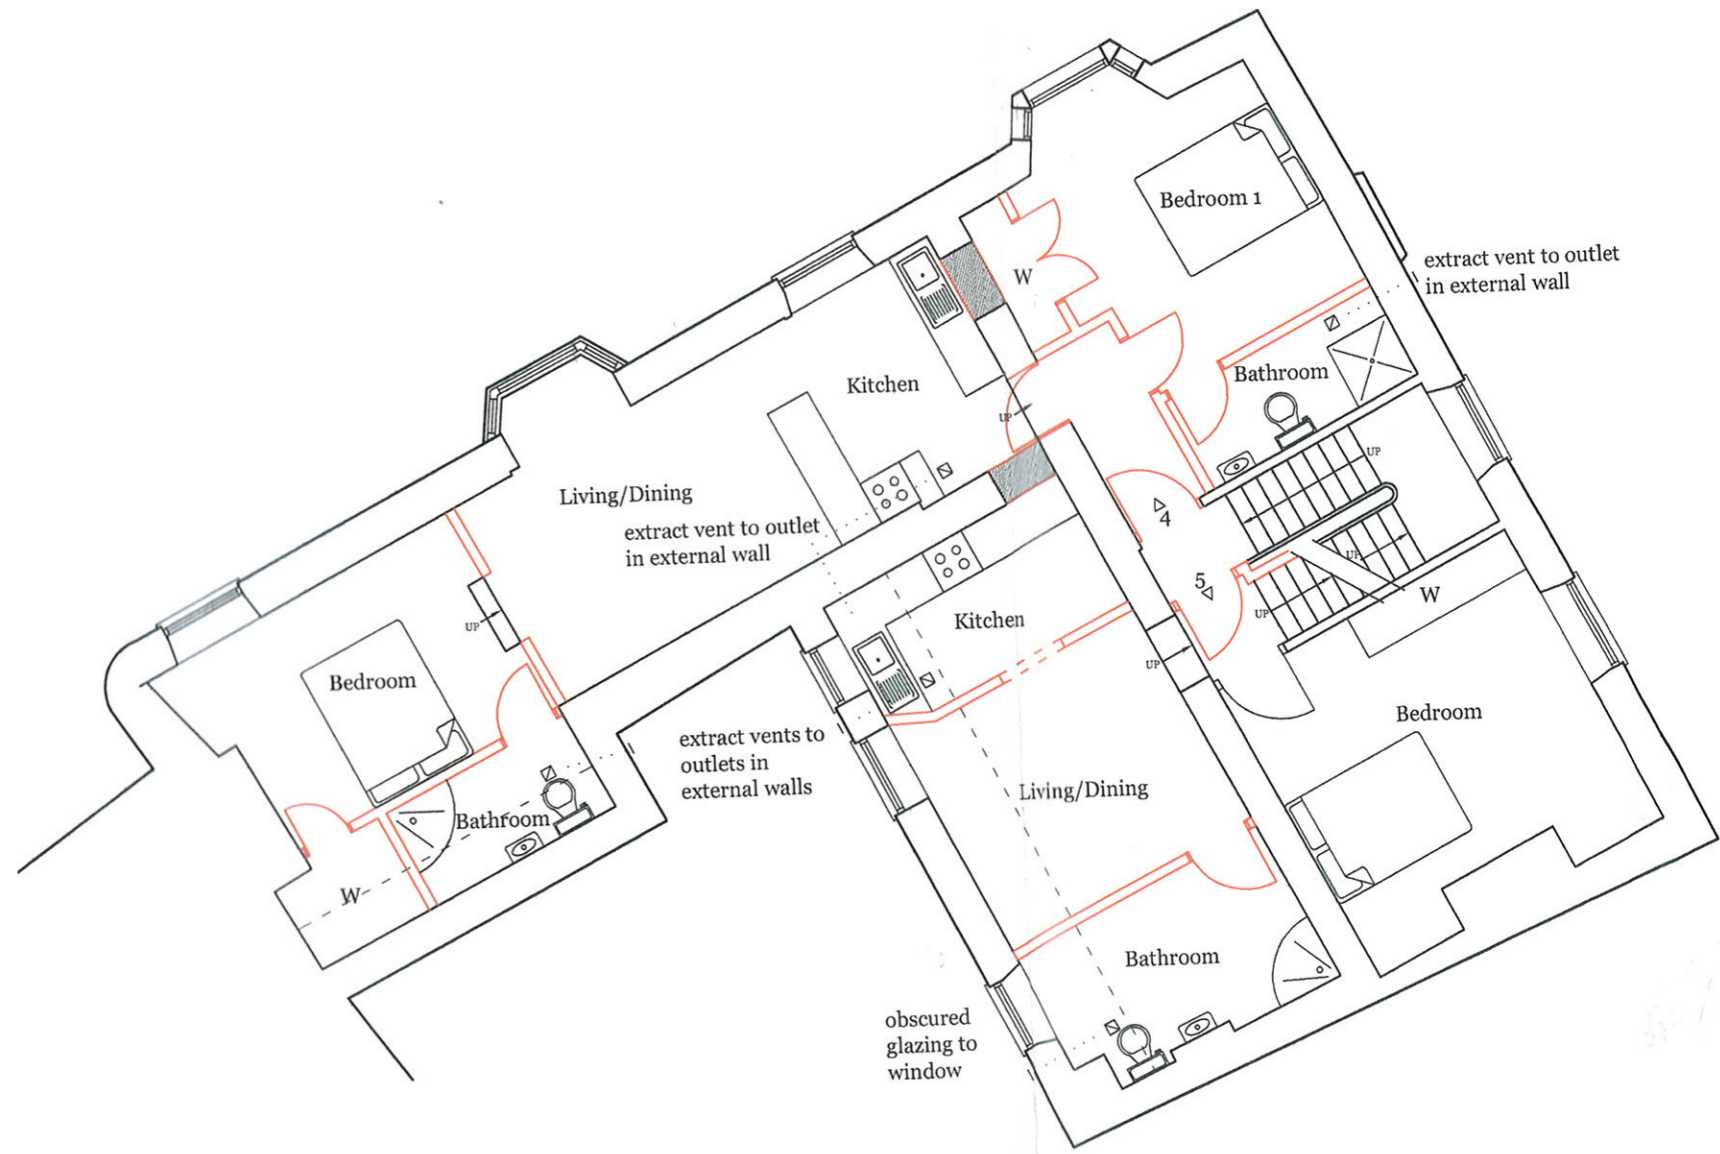

First Floor Plan